



SPEED HUMP DETAIL

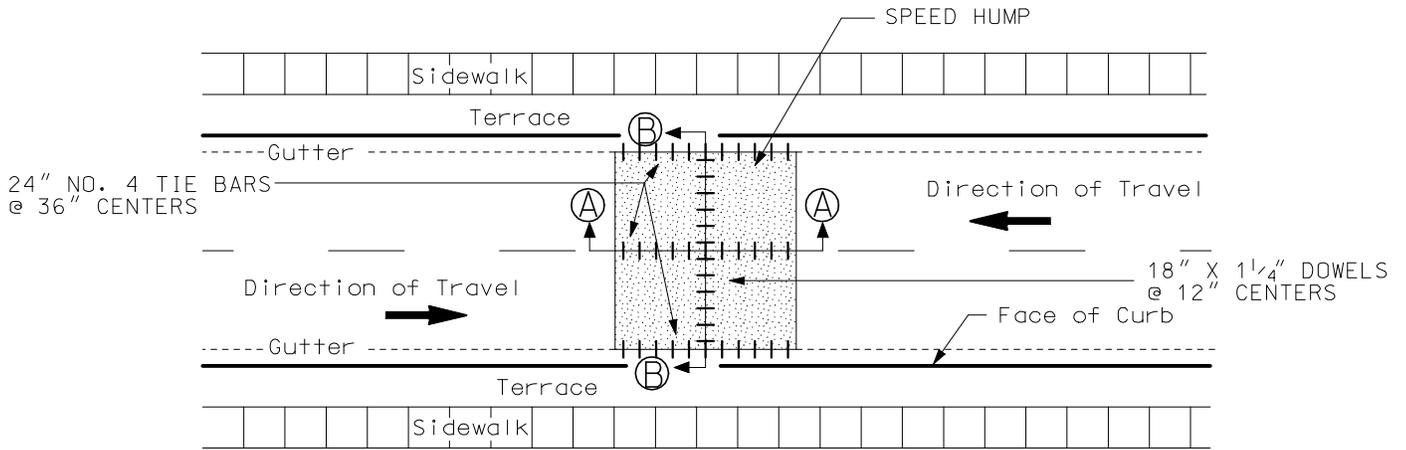


PLAN VIEW

SPEED HUMP ON TYPICAL URBAN STREET

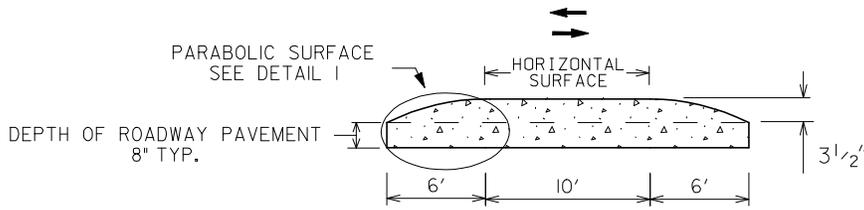


SECTION AA

NOT TO SCALE
(VERTICAL SCALE IS EXAGGERATED)

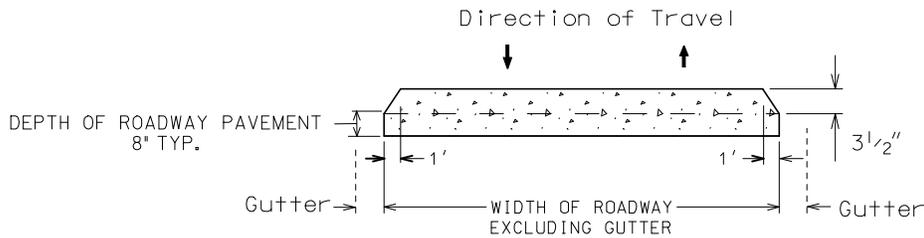


SECTION BB

NOT TO SCALE
(VERTICAL SCALE IS EXAGGERATED)

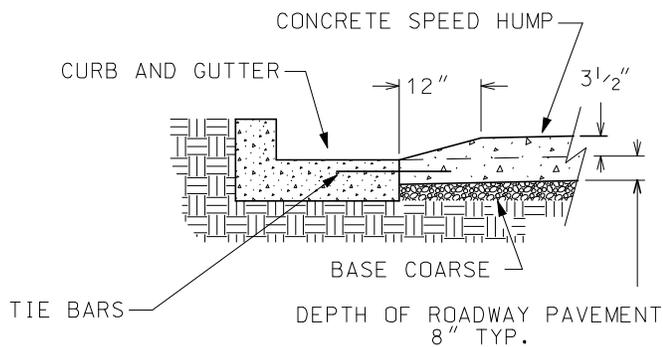

CURB DETAIL

CROSS SECTION

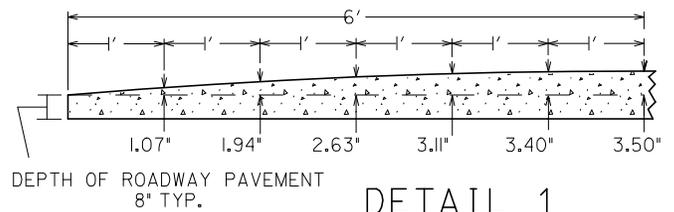

DETAIL 1

PARABOLIC SURFACE

2008

CITY OF MADISON
ENGINEERING DIVISION

CONCRETE SPEED HUMP
FLOW THROUGH GUTTER

STANDARD DETAIL DRAWING 4.10